



DO NOT SCALE

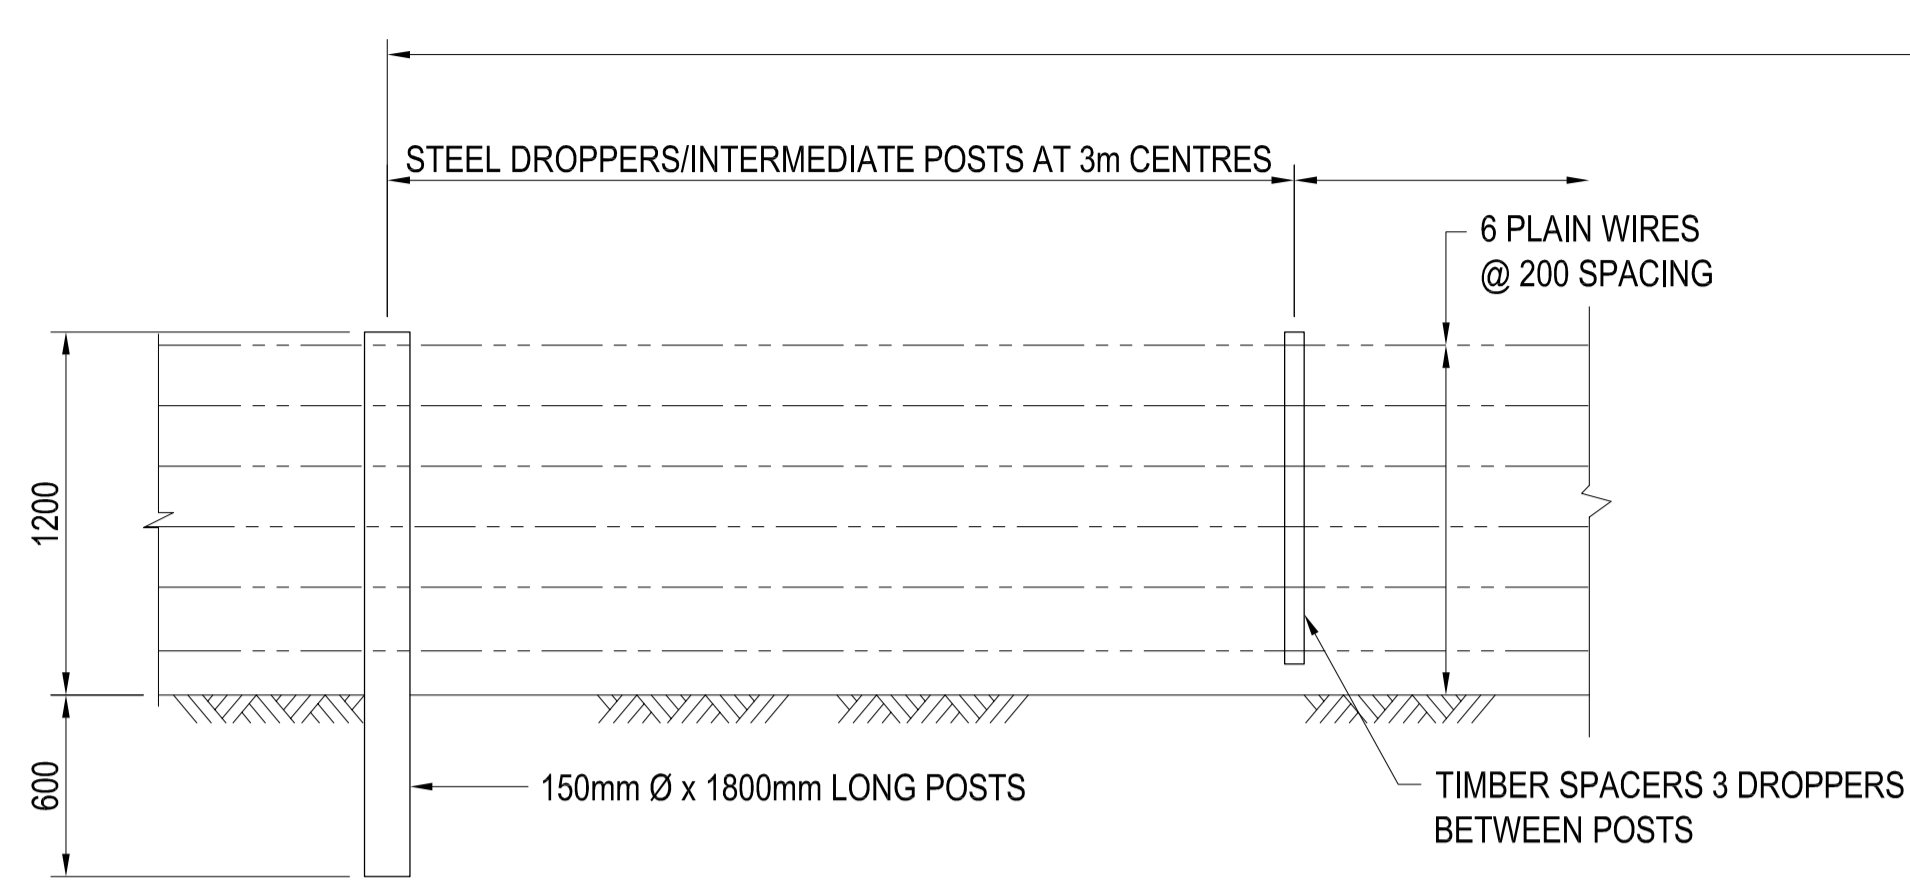


PLAIN WIRE FENCE
SCALE 1:25

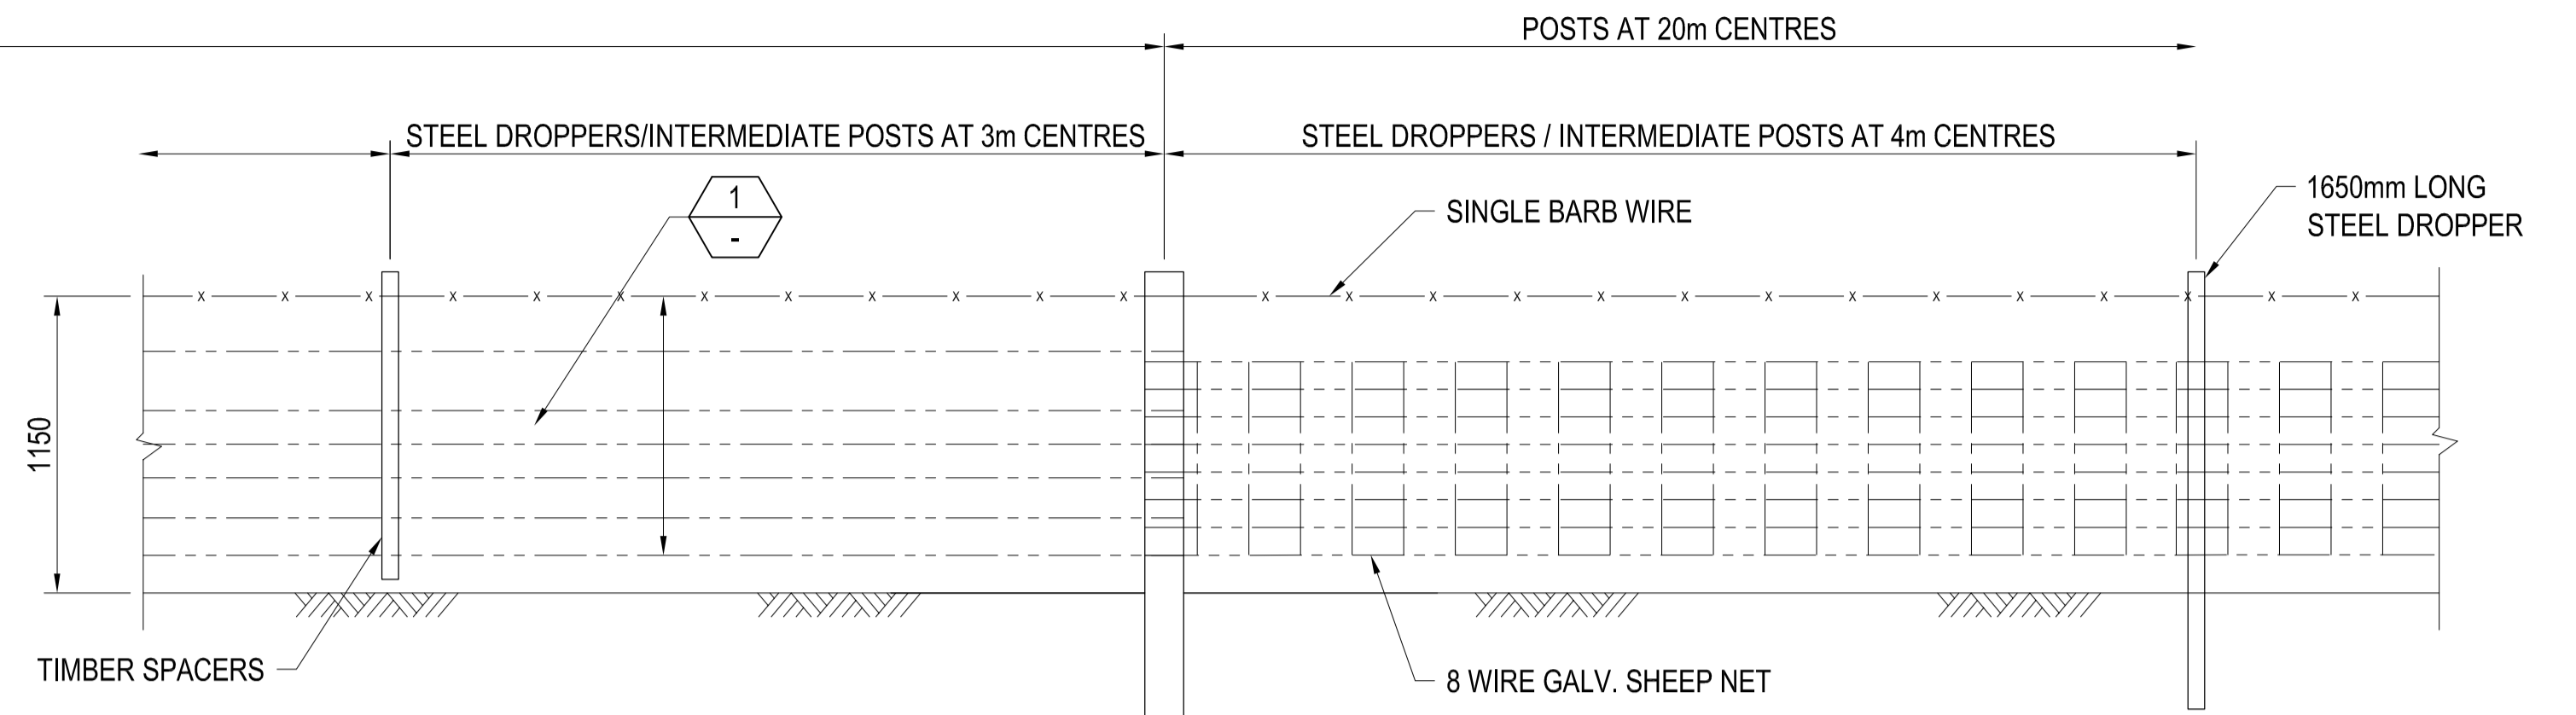


STOCK PROOF FENCE
SCALE 1:25

SHEEP WIRE FENCE
SCALE 1:25

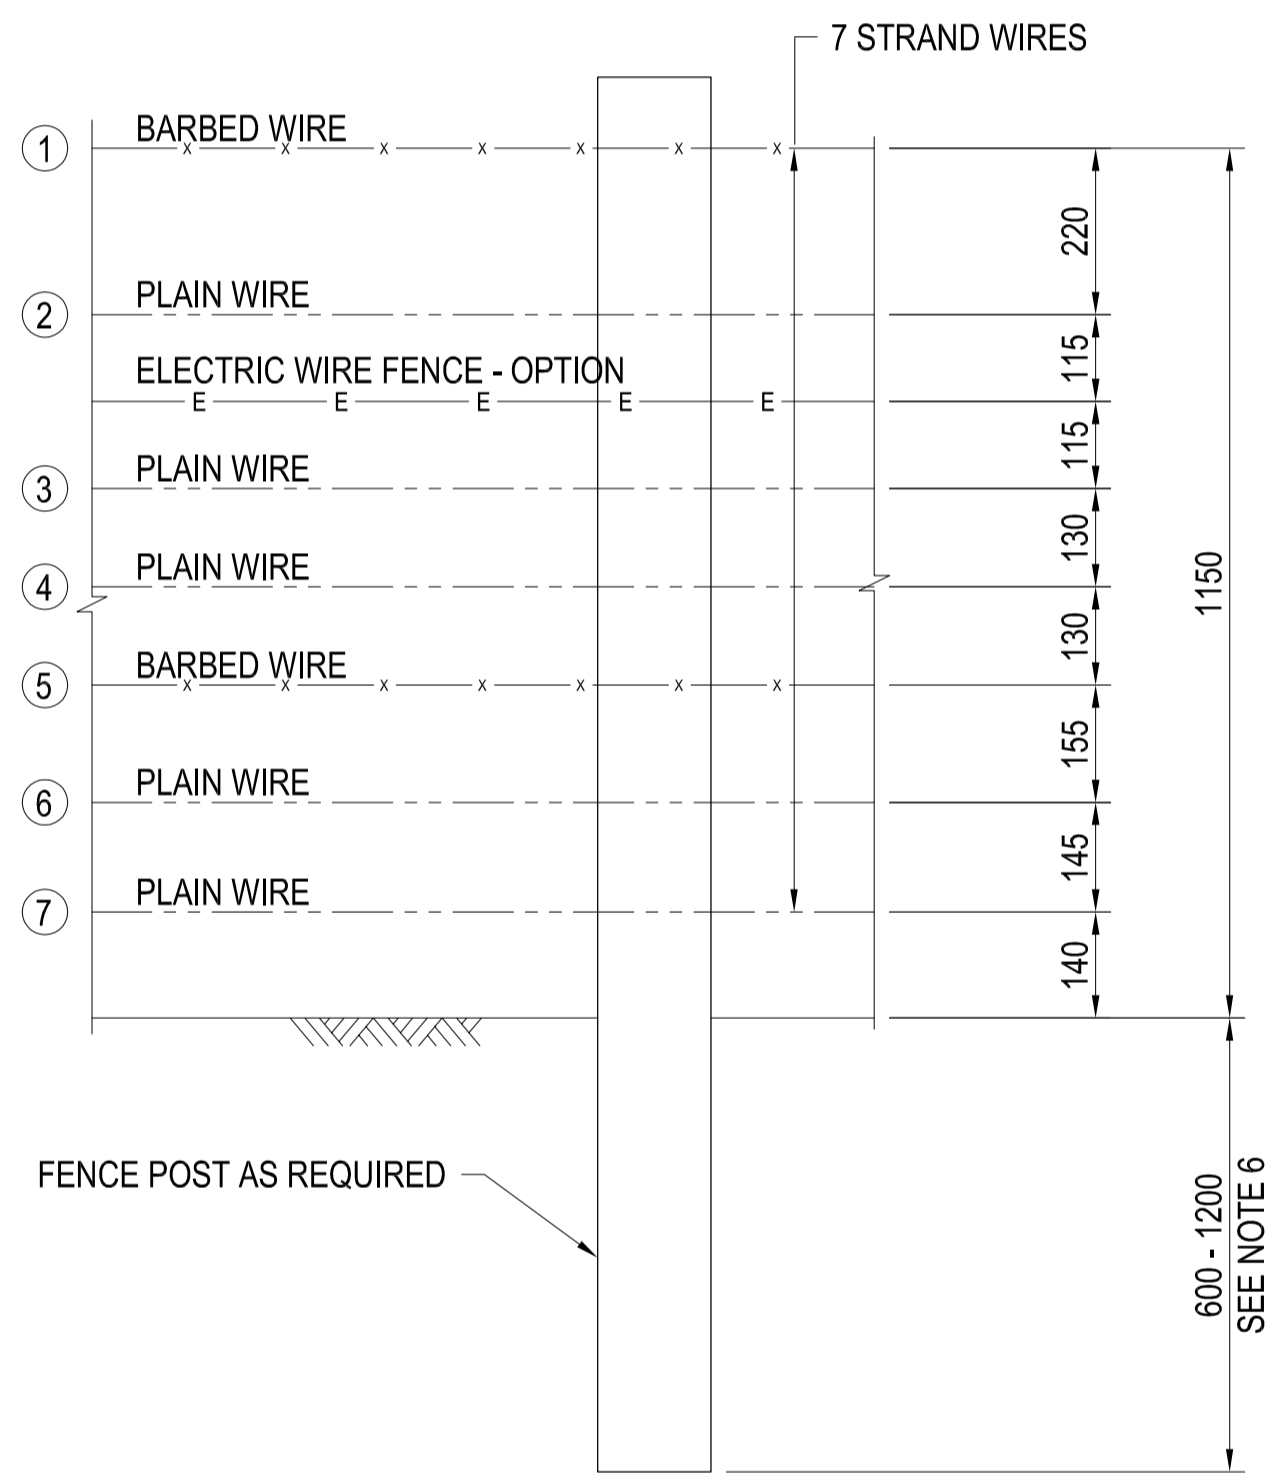


STOCK PROOF FENCE

1 DETAIL
SCALE 1:10

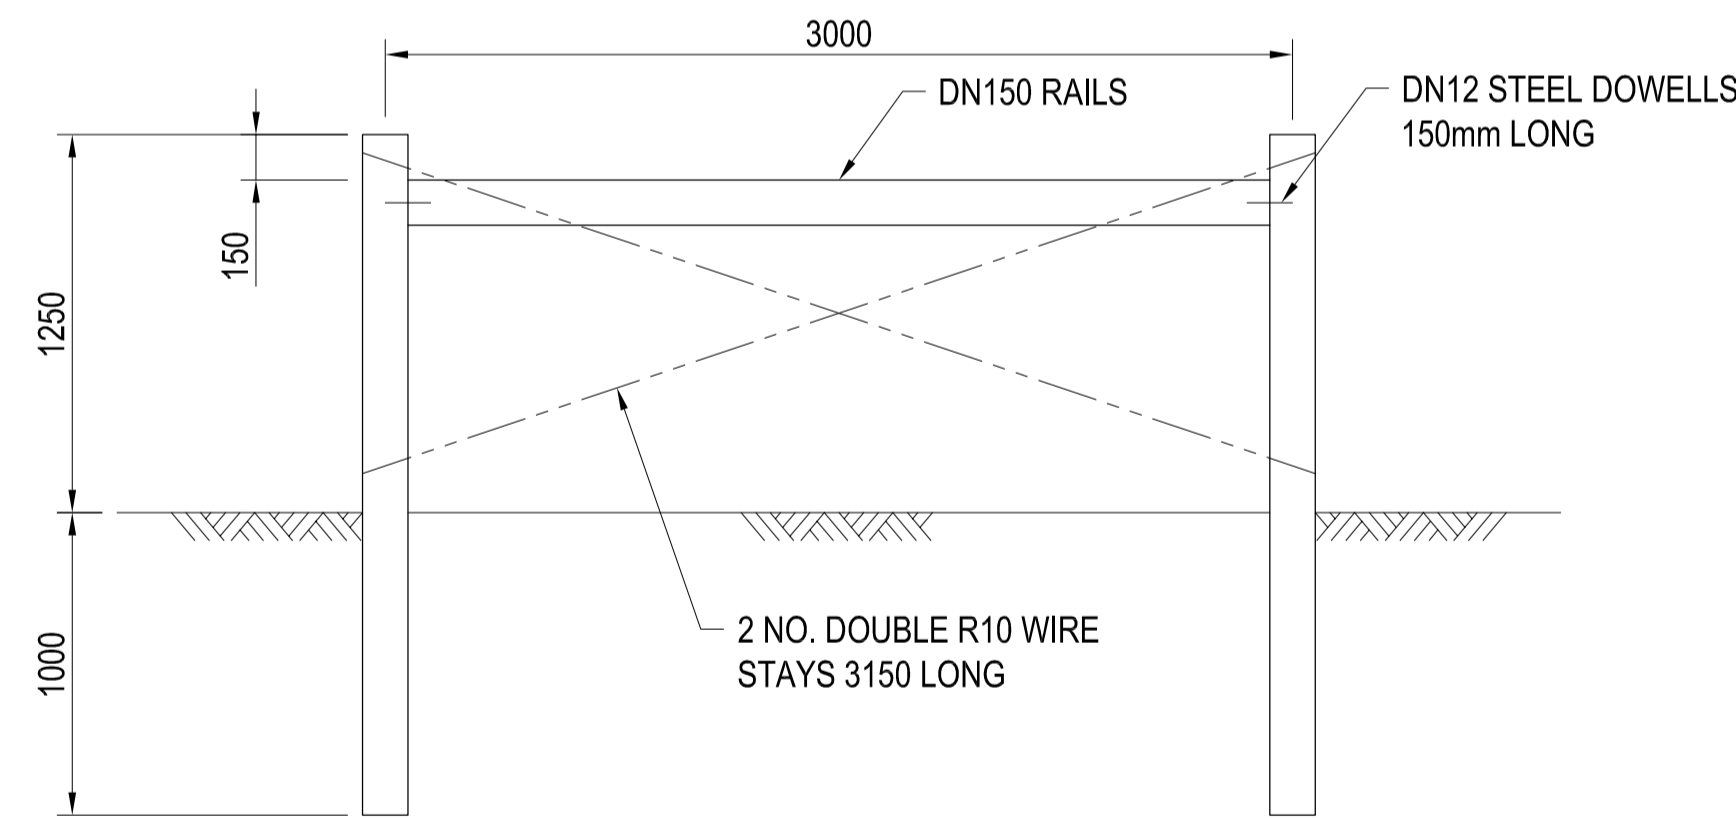

GATE OPENING AND END POSTS ASSEMBLY
SCALE 1:25

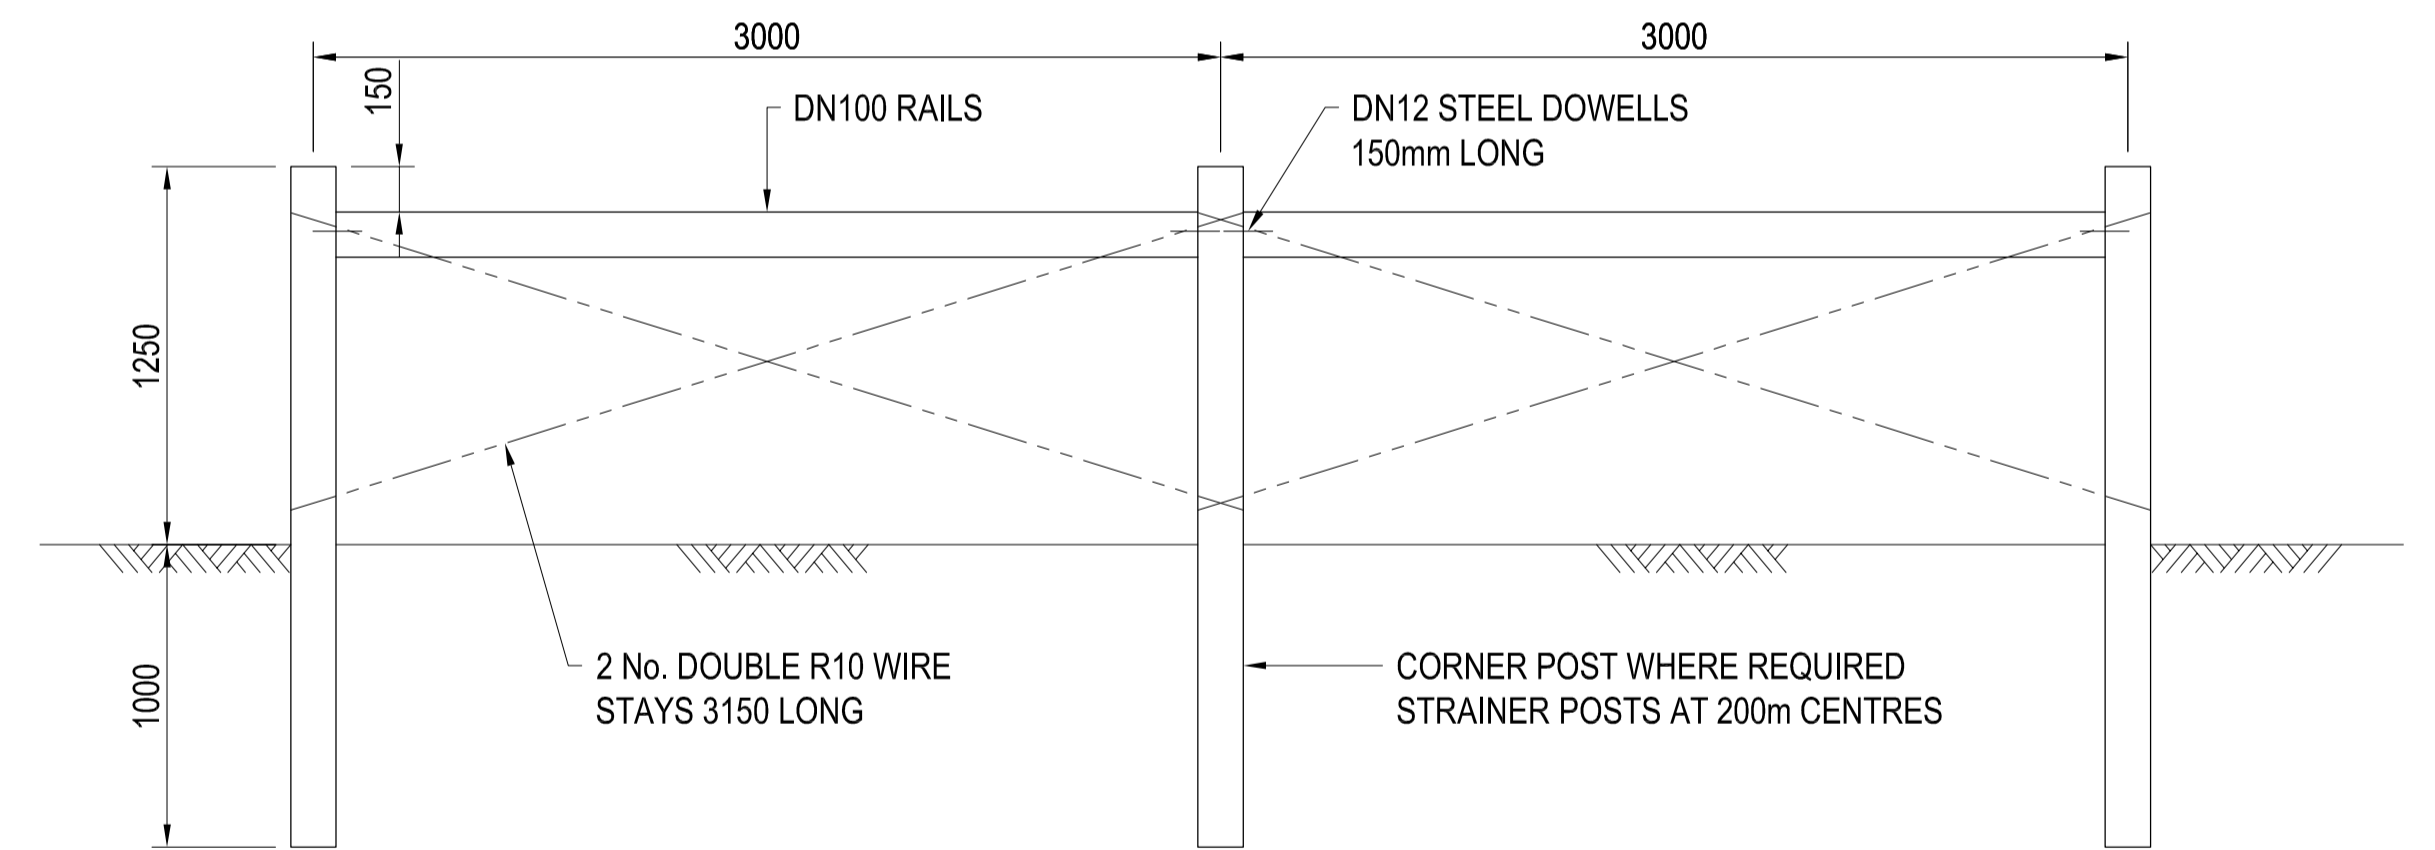


STRAINER AND CORNER POST ASSEMBLY
SCALE 1:25

NOTE:

- OPTION 1 - NO.1 STRAND TO BE WHITE PVC COATED.
- OPTION 2 - ELECTRIC WIRE FENCE TO BE INSTALLED ON THE PROPERTY SIDE OF THE FENCE.
NO.1 TO 7 STRANDS WILL BE REPLACED WITH STANDARD GALVANISED 'RINGHOOK' FENCING.
- OPTION 3 - NO.5, 6 AND 7 STRAND TO BE INSTALLED WITH CHICKEN WIRE.

STANDARD DRAWING

REFERENCES		REVISIONS							
DRAWING	TITLE	No.	REVISION DESCRIPTION	OPS	OPS DATE	DRAWN	CHECKED	APPROVED	DATE
		0	ISSUED FOR USE (FROM BWA-SD-G011)	-	-	-	-	PT*	11.09.14

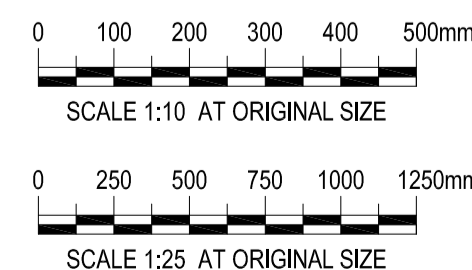

DRG No. **BW-SD-G011** DRAWING DISCIPLINE: GENERAL SHEET NO. 1 of 1

BARWON WATER - STANDARD DRAWING
POST AND WIRE FENCE

DRAWN R.MARRIOTT 12.03.10	DESIGNED A.MICALLEF 12.03.10	APPROVED P.THOMAS* 11.09.14	SCALES: PLAN SECTION HORIZ. VERT. Scale for A1 sheet
DRAFTING CHECK L.BERON* 12.05.14	DESIGN CHECK G.BERRYMAN* 12.05.14		