



DO NOT SCALE

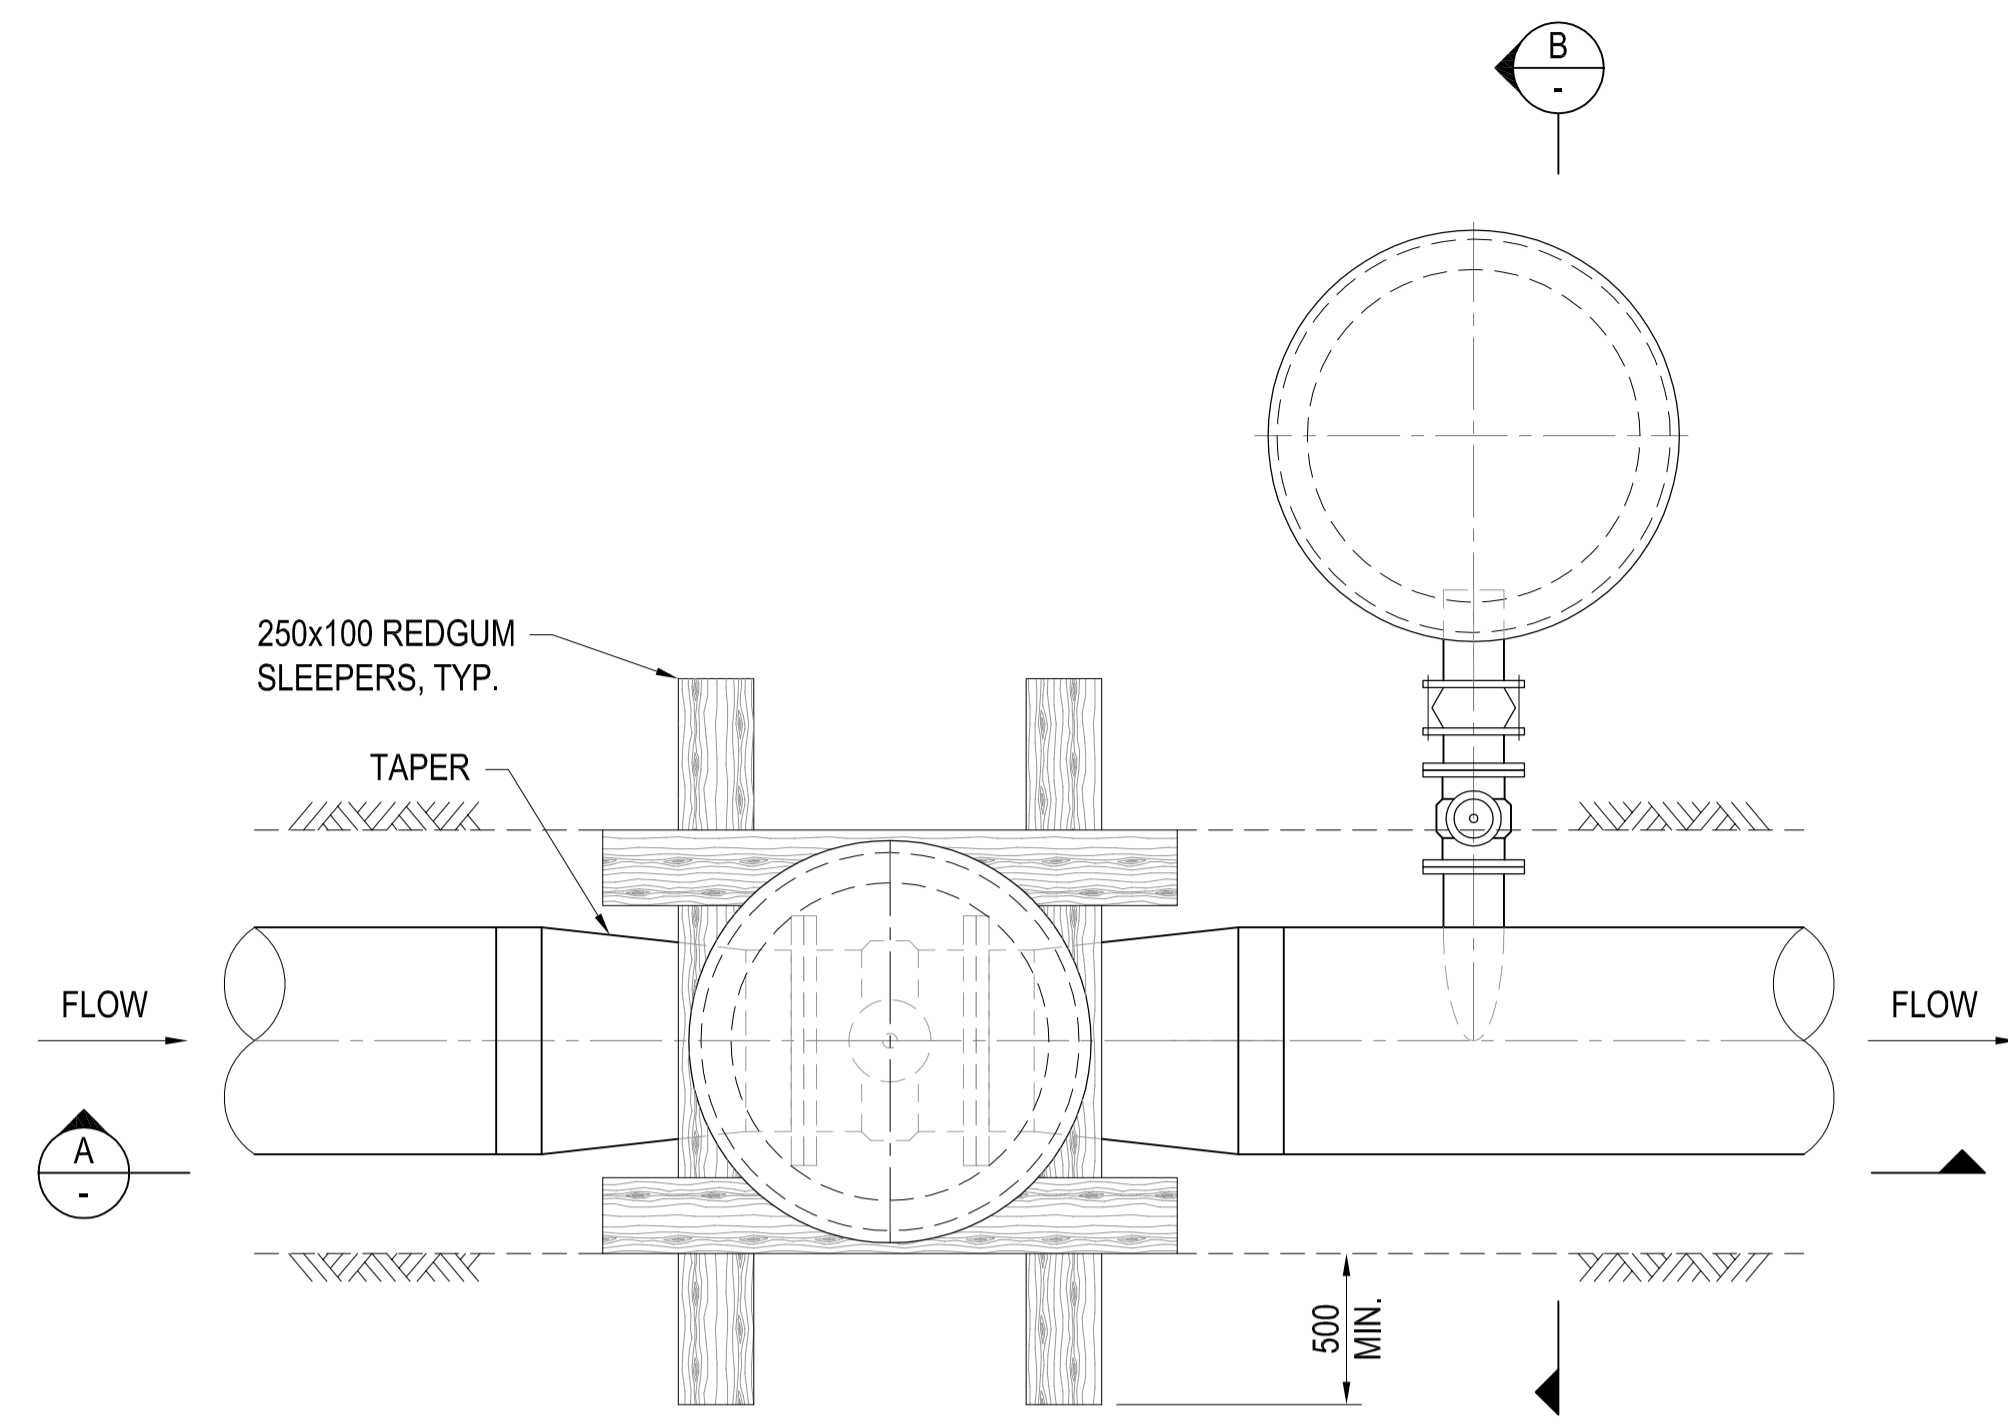


LINE VALVE INSTALLATION WITH SCOUR VALVE

SCALE 1:25

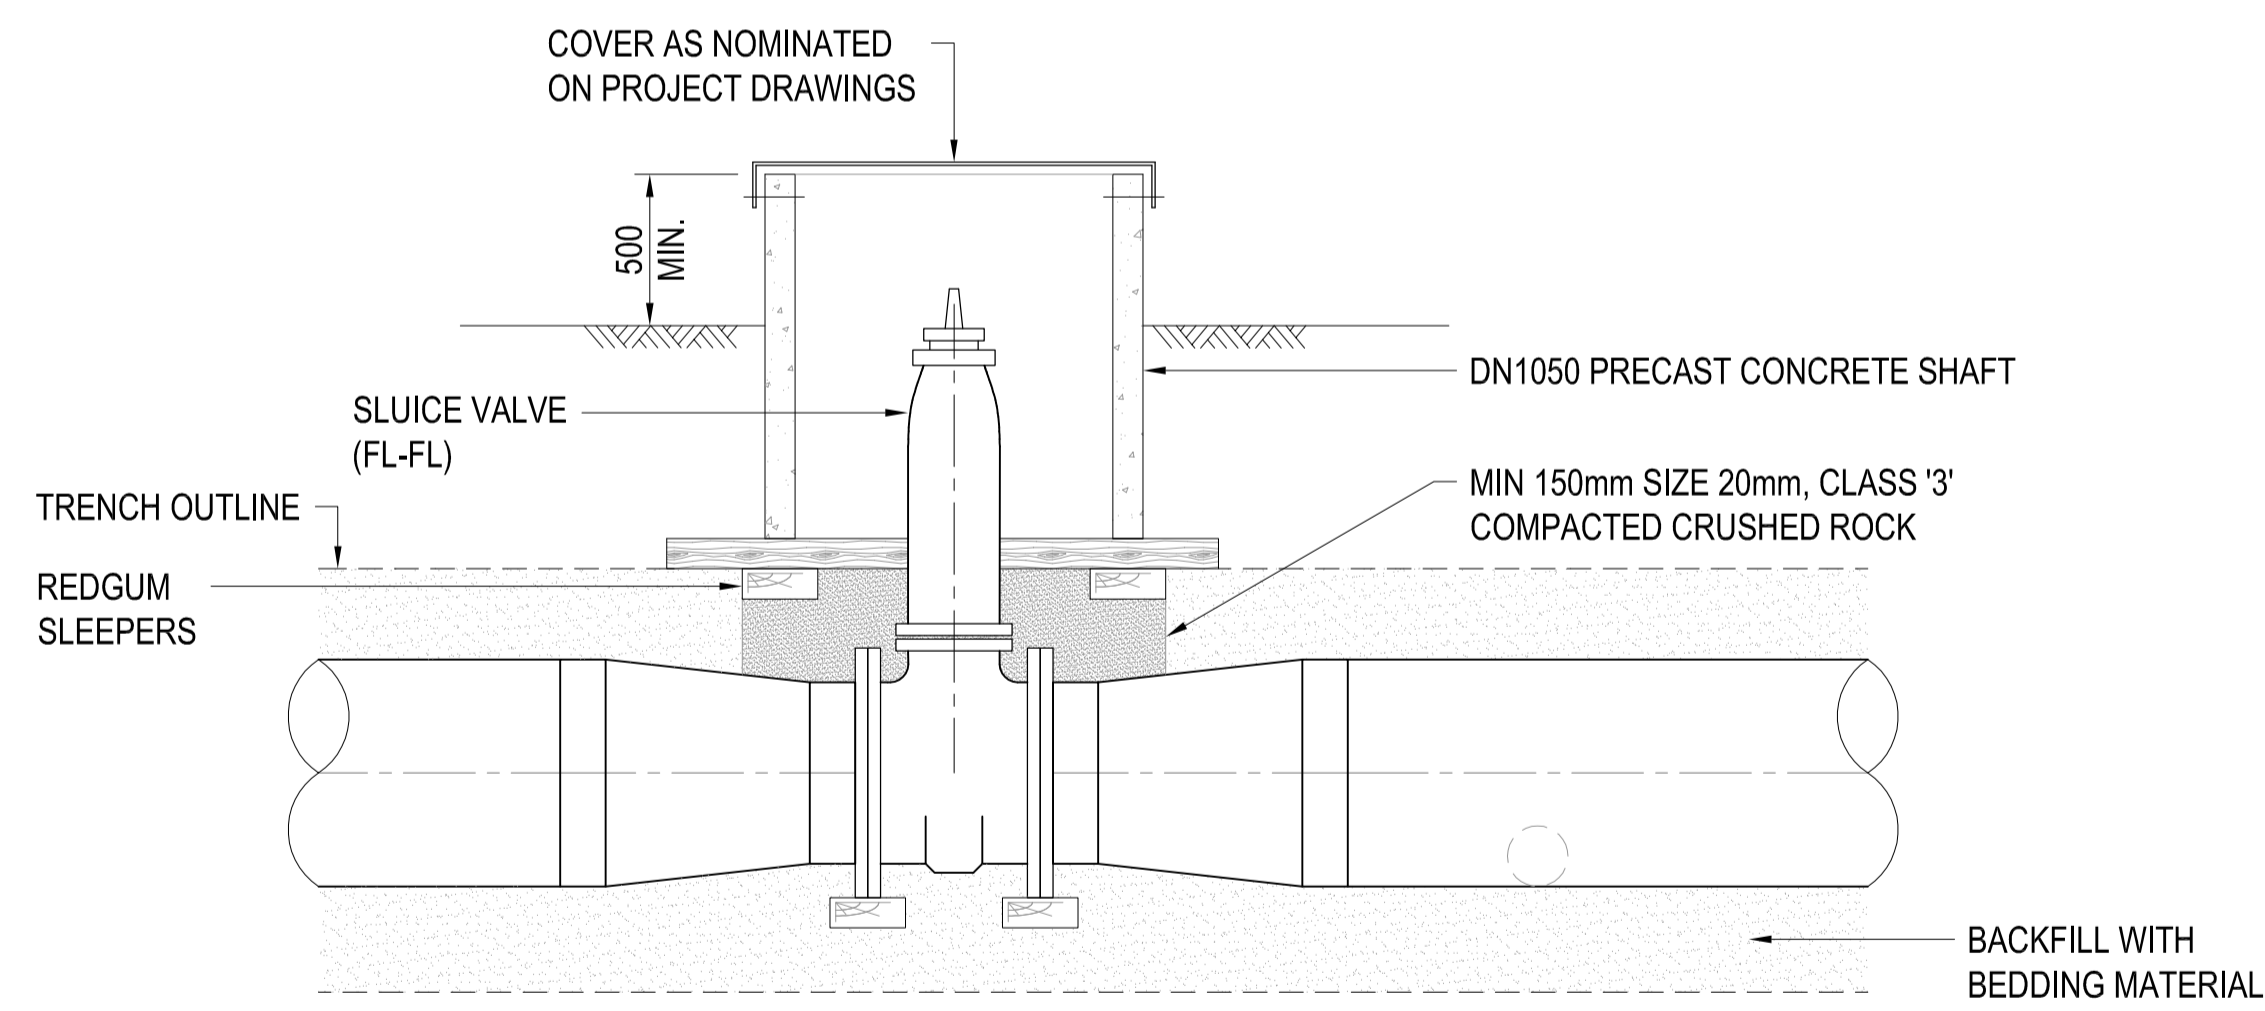

A SECTION  
SCALE 1 : 25

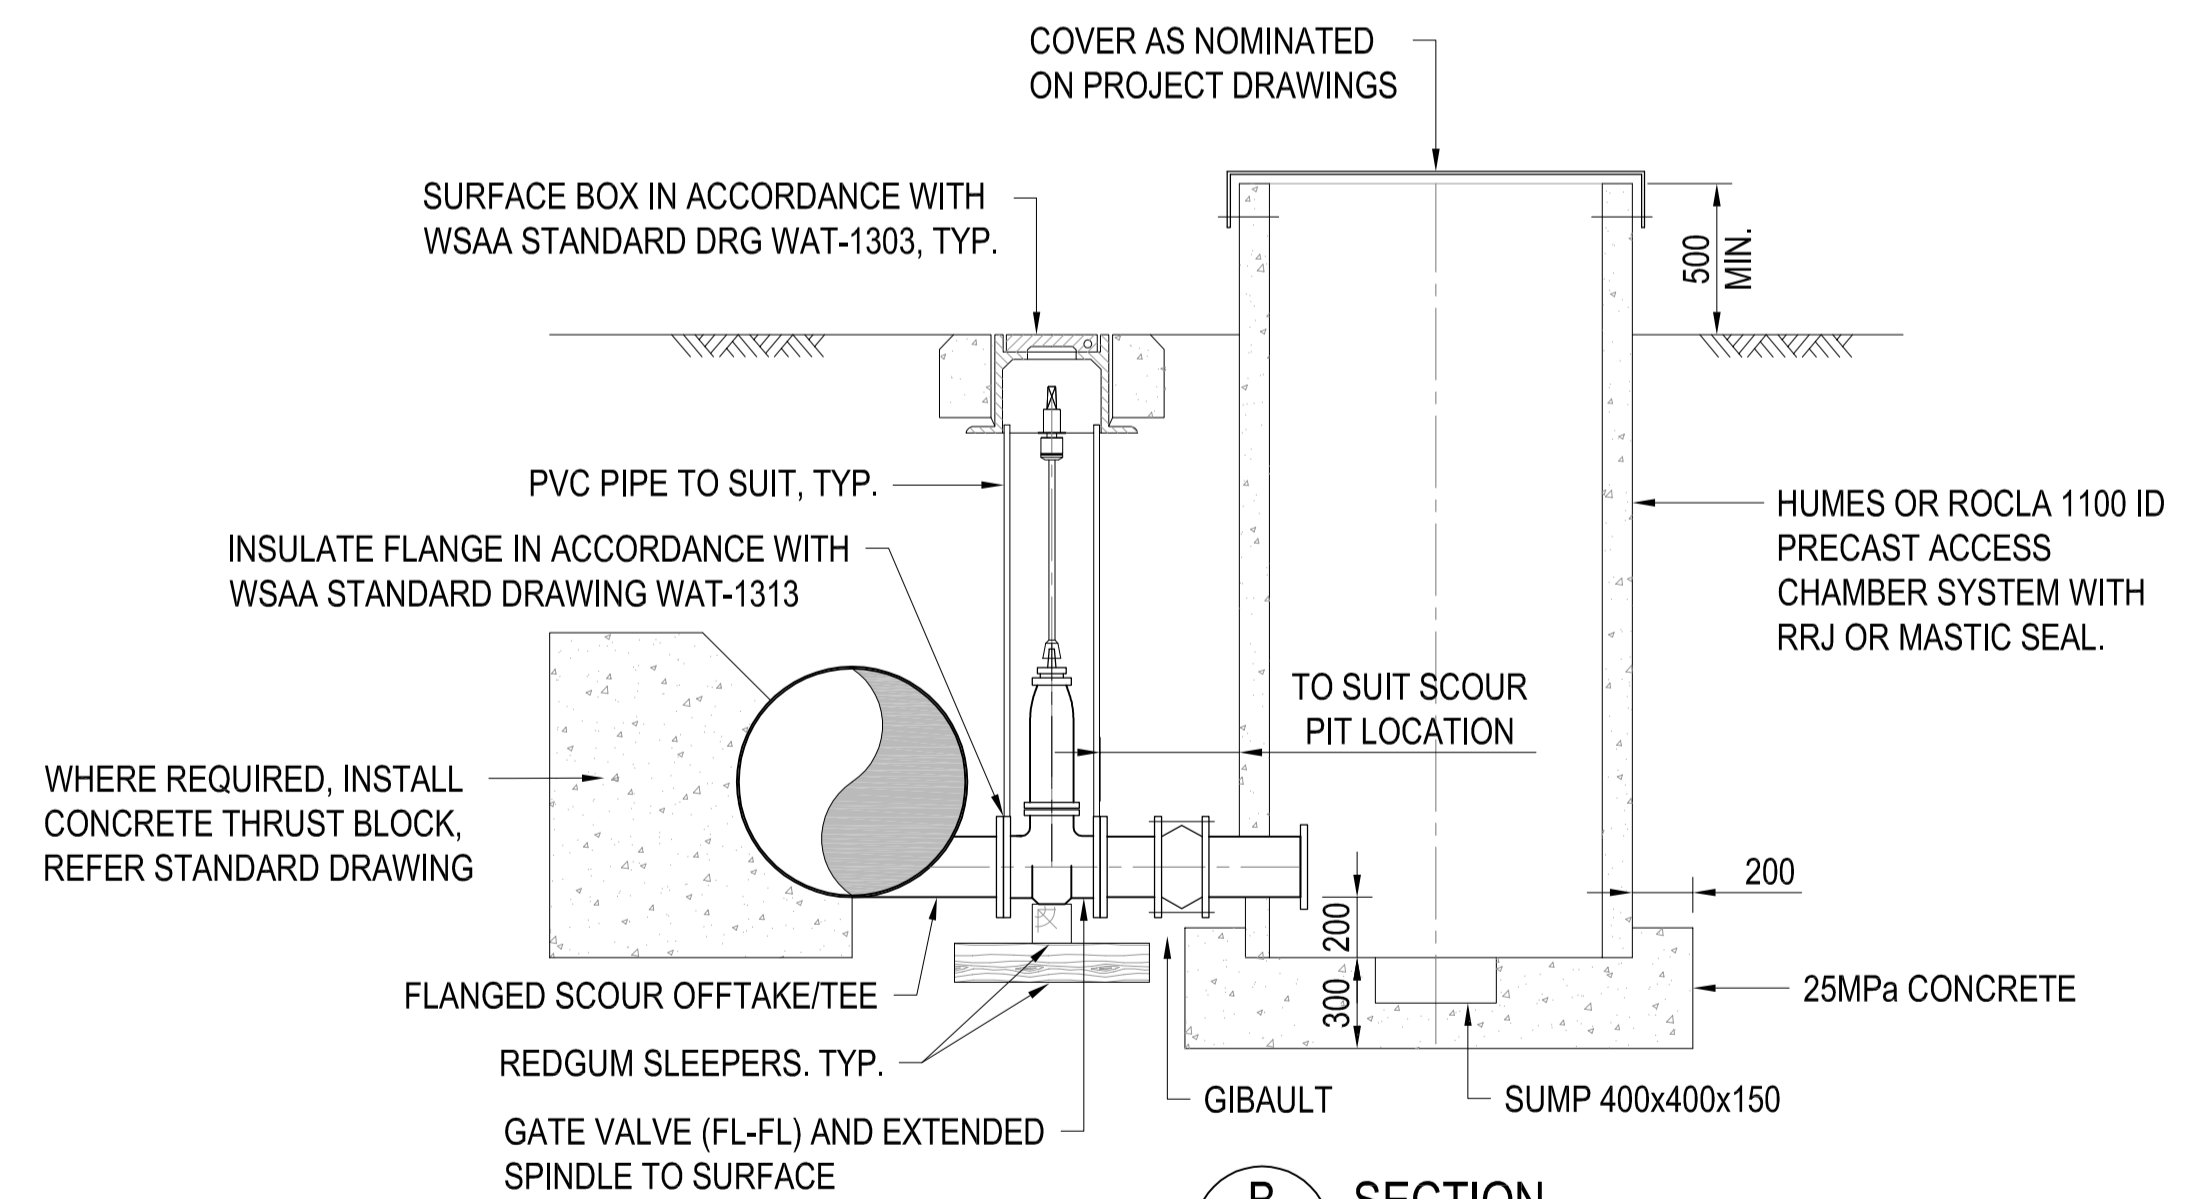


B SECTION  
SCALE 1 : 25

NOTE:

- REFER DRG No. BW-SD-C020 FOR COVER DETAILS.

STANDARD DRAWING

REFERENCES		REVISIONS							
DRAWING	TITLE	No.	REVISION DESCRIPTION	OPS	OPS DATE	DRAWN	CHECKED	APPROVED	DATE
		0	ISSUED FOR USE (FROM BWA-SD-W013)	-	-	-	-	PT*	11.09.14

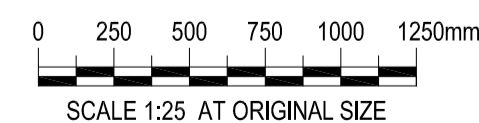

BARWON WATER - STANDARD DRAWING  
WATER RECLAMATION  
LINE VALVE INSTALLATION WITH SCOUR VALVE

DRG No.	BW-SD -W013	DRAWING DISCIPLINE:	WATER	SHEET NO.	1 of 1	DESIGNED	A.MICALLEF	19.04.10	APPROVED	P.THOMAS*	11.09.14	SCALES:	PLAN	1:
		DRAFTING CHECK	R.MARRIOTT*	24.06.10		DESIGN CHECK	M.WOODS*	24.06.10				HORIZ.	1:	
												VERT.	1:	A1