



DO NOT SCALE

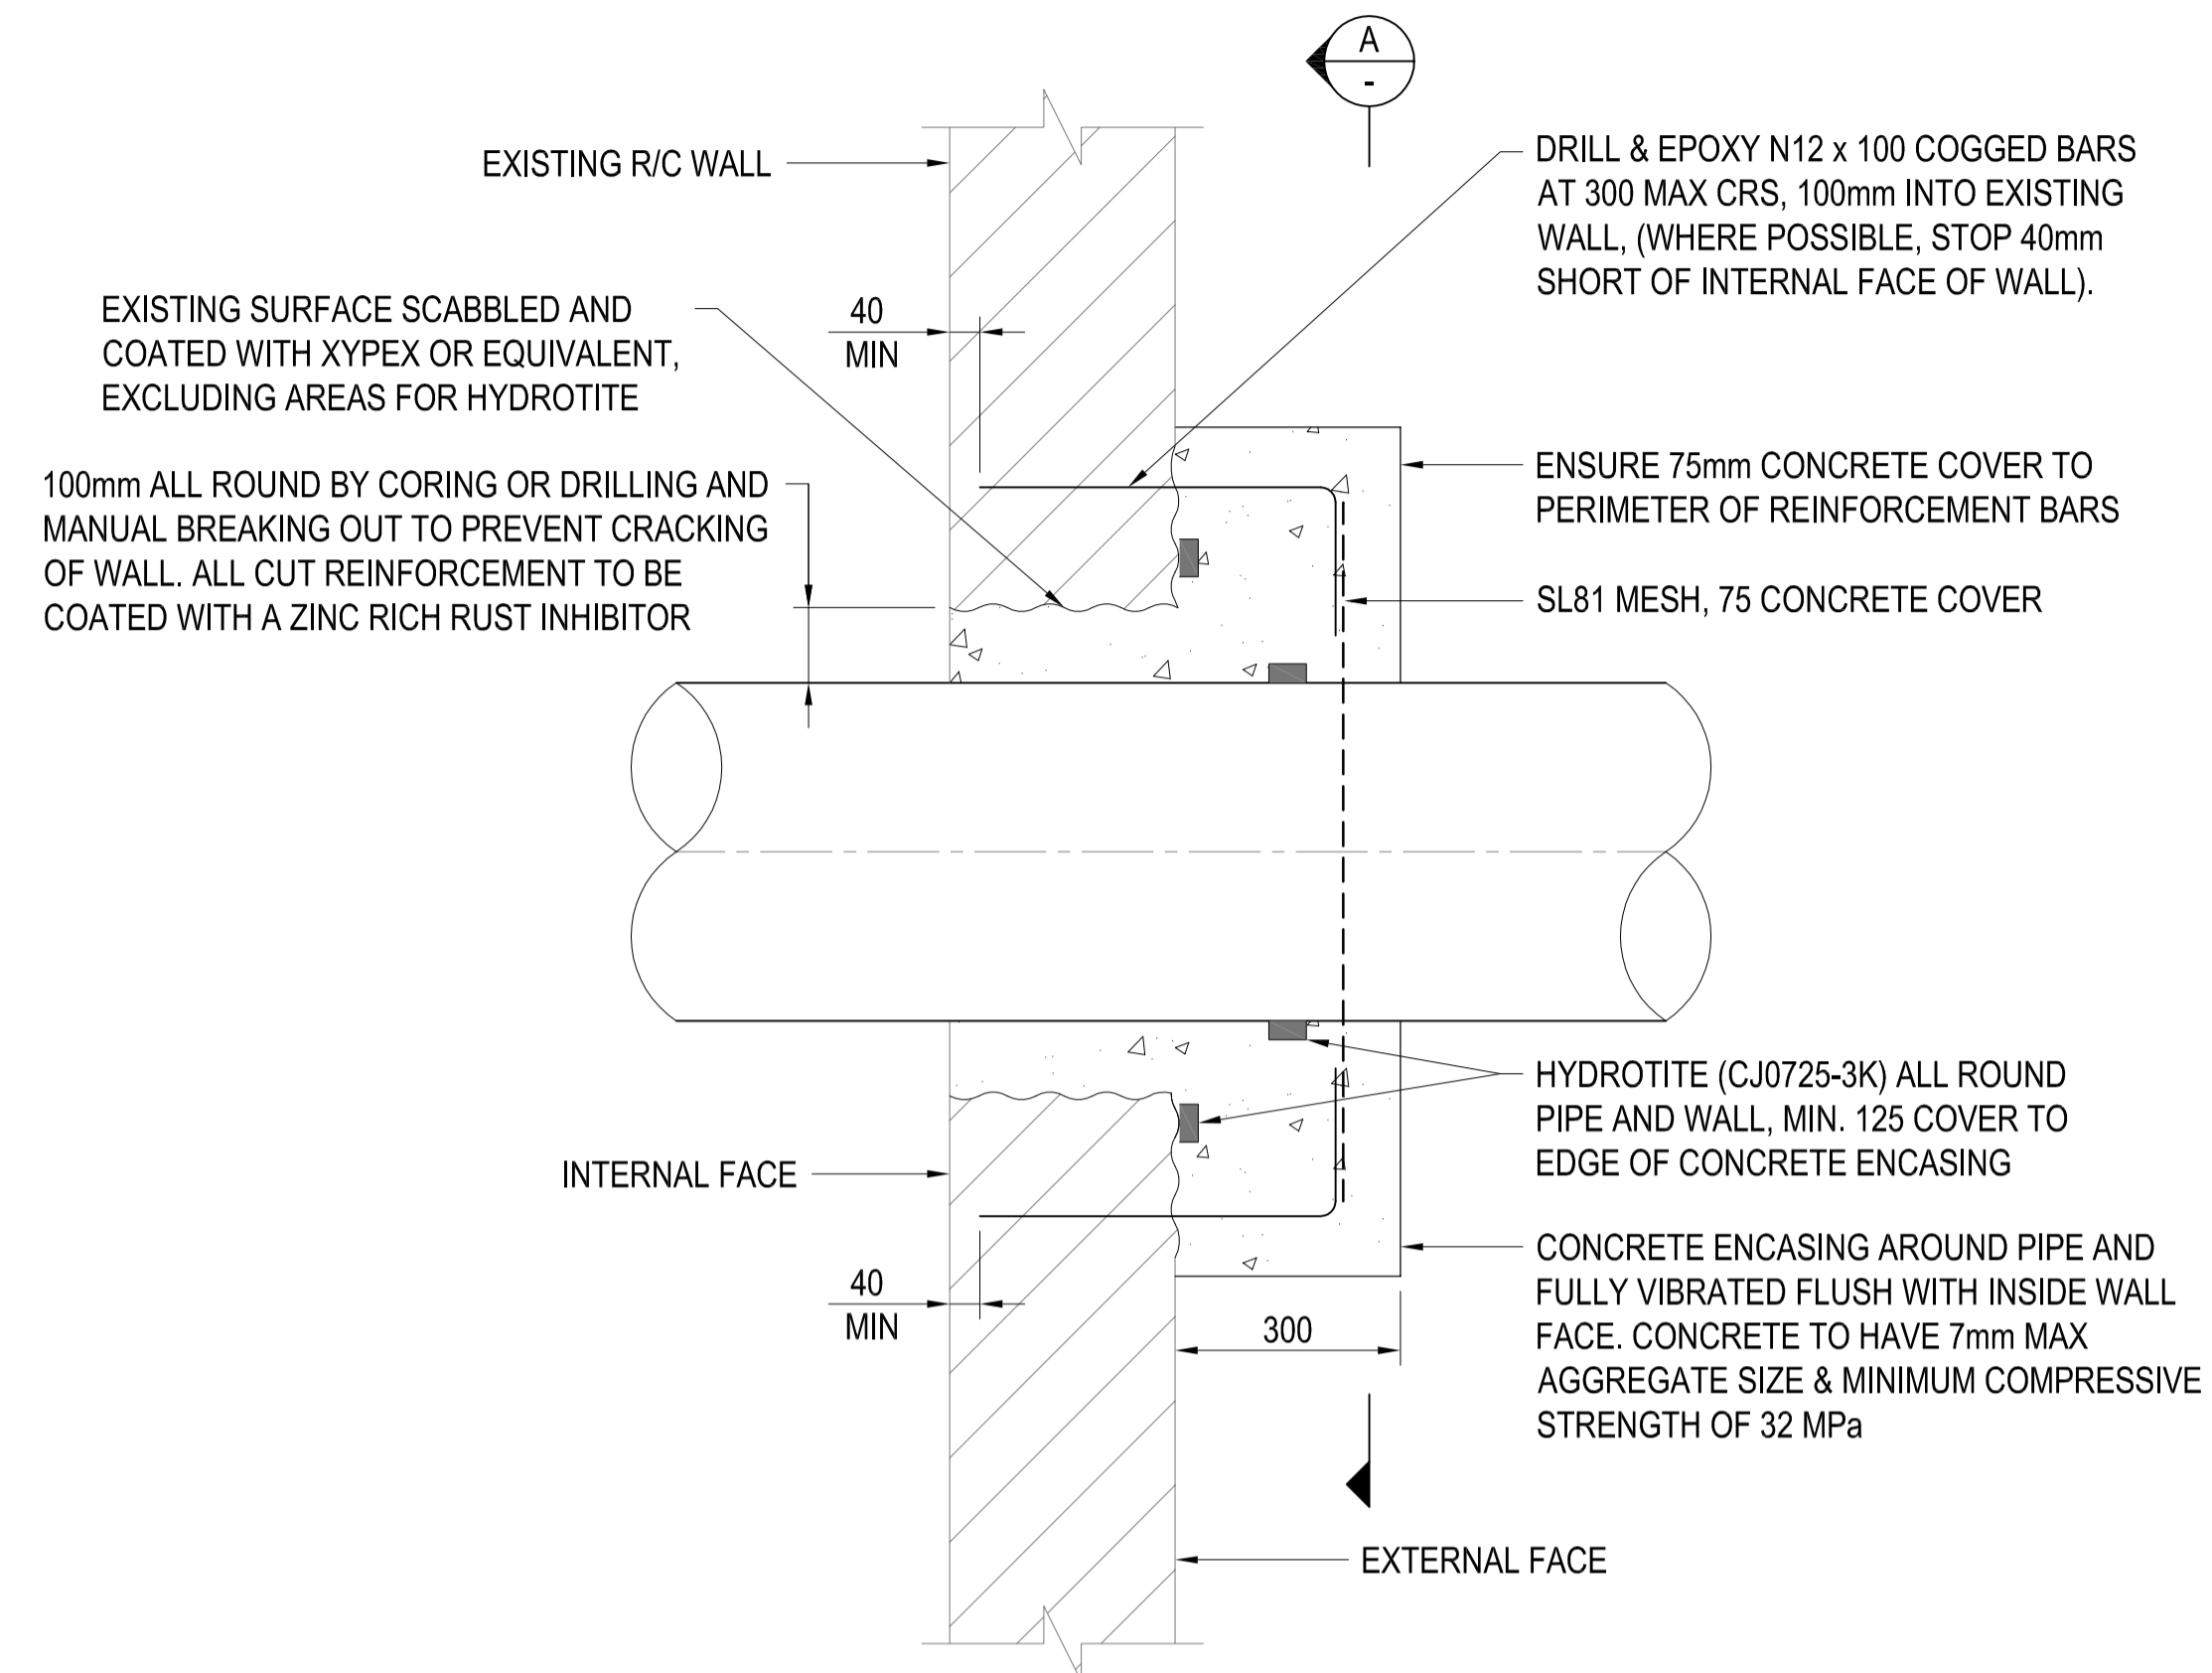

EXISTING CONCRETE WALL PENETRATION AND ENCASEMENT DETAIL - NON THRUST PENETRATION
SCALE 1:10

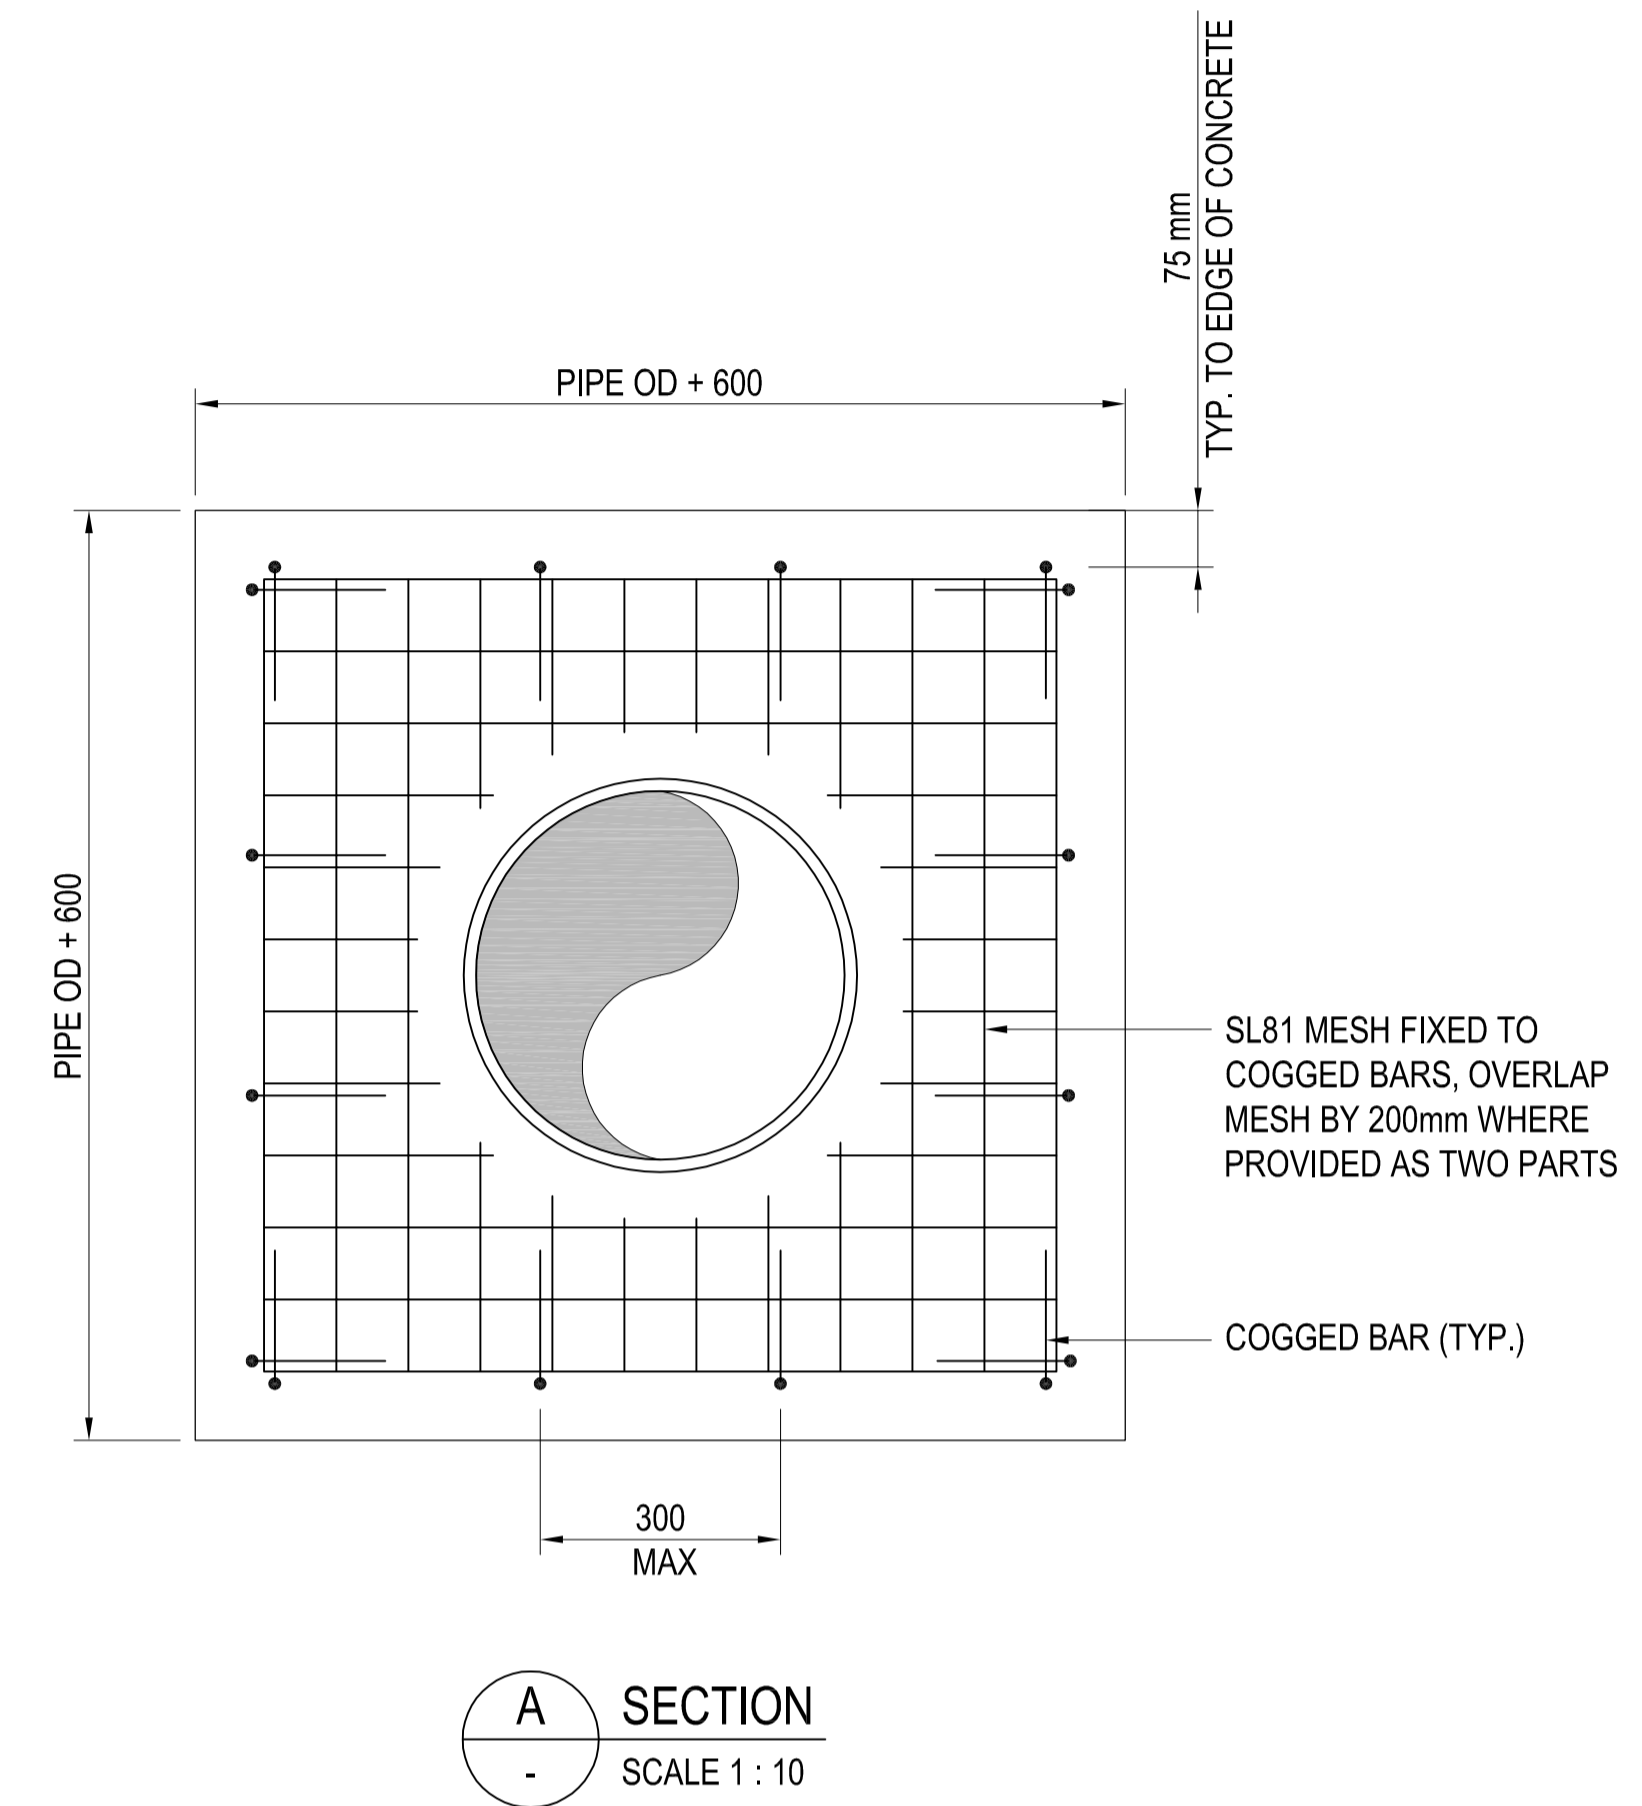

A SECTION
SCALE 1:10

DESIGN ENGINEER SHALL REFER TO BW STANDARD DRAWINGS NOTES FOR DESIGNER* FOR SPECIFIC LIMITATIONS, REQUIREMENTS AND DESIGN GUIDELINES PRIOR TO USE OF THIS DRAWING

STANDARD DRAWING

REFERENCES		REVISIONS							
DRAWING	TITLE	No.	REVISION DESCRIPTION	OPS	OPS DATE	DRAWN	CHECKED	APPROVED	DATE
		0	ISSUED FOR USE (FROM BWA-SD-C001)	-	-	-	-	PT*	11.09.14



BARWON WATER - STANDARD DRAWING
EXISTING CONCRETE WALL PIPE PENETRATION
AND ENCASEMENT DETAIL

DRG No.	BW-SD - C001	DRAWING DISCIPLINE: CIVIL	SHEET NO. 1 of 1	DESIGNED	J.FRIEND	23.04.10	APPROVED	P.THOMAS*	11.09.14	SCALES:	PLAN	1:10
				DRAFTING CHECK	A.IANNELLO	06.02.12	DESIGN CHECK	D.WEARNE*	26.05.11	HORIZ.	1:10	
										VERT.	1:10	A1
										Scale for A1 sheet		