


DO NOT SCALE

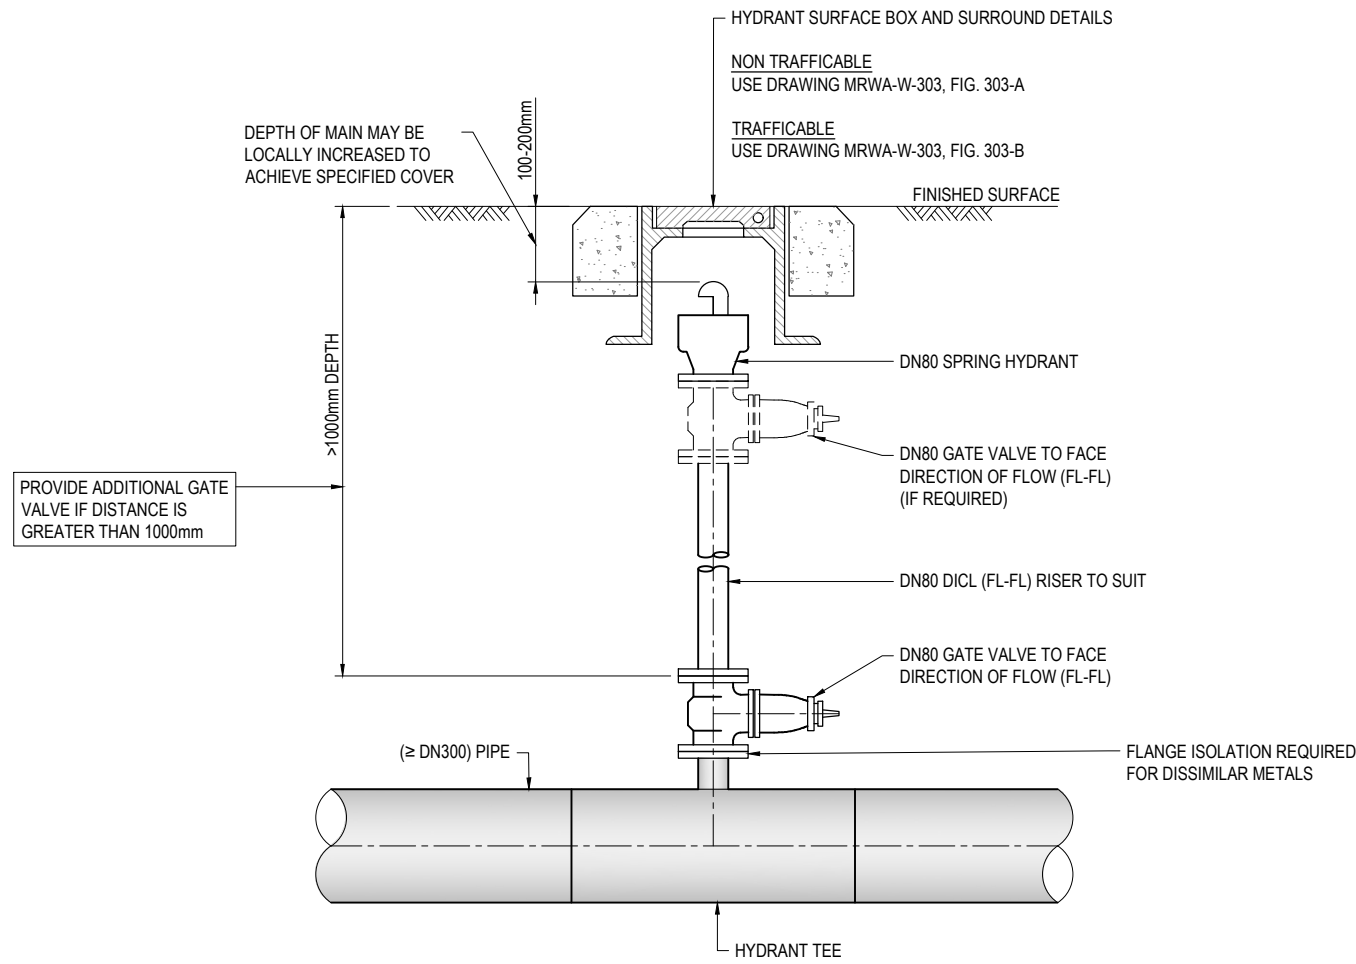


**ELEVATION**  
**DN80 ISOLATING HYDRANT ASSEMBLY**  
 SCALE 1:10

NOTE: ALL BURIED FLANGES, BOLTS AND EXPOSED METAL TO BE DENSO WRAPPED, REFER TO (BW-SD-W030) FLANGE ARRANGEMENT DETAILS

STANDARD DRAWING

REFERENCES	
DRAWING	TITLE

REVISIONS					
No.	REVISION DESCRIPTION	DRAWN	CHECKED	APPROVED	DATE
0	ISSUED FOR USE (FROM BWA-SD-W005)	-	-	PT*	11.09.14
1	REFERENCE CHANGE TO SURFACE BOX DETAIL & ADDITIONAL VALVE	BM	IM*	PT*	05.03.20

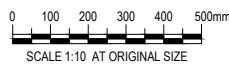

55-67 RYRIE STREET, GEELONG, VICTORIA 3220  
 T 1300 656 007 W www.barwonwater.vic.gov.au

DRG No. **BW-SD-W005** DRAWING DISCIPLINE: WATER SHEET NO. 1 of 1

BARWON WATER - STANDARD DRAWING  
 ISOLATING HYDRANT DETAILS (≥ DN300)

DRAWN		DESIGNED		APPROVED		SCALES:	
B. MACAULEY	05.03.20	B. MACAULEY	03.03.20	P. THOMAS*		PLAN	1:10
DRAFTING CHECK				DESIGN CHECK		HORIZ.	1:10
				I. McCORMICK* 05.03.20		VERT.	1:10
							Scale for A1 sheet